


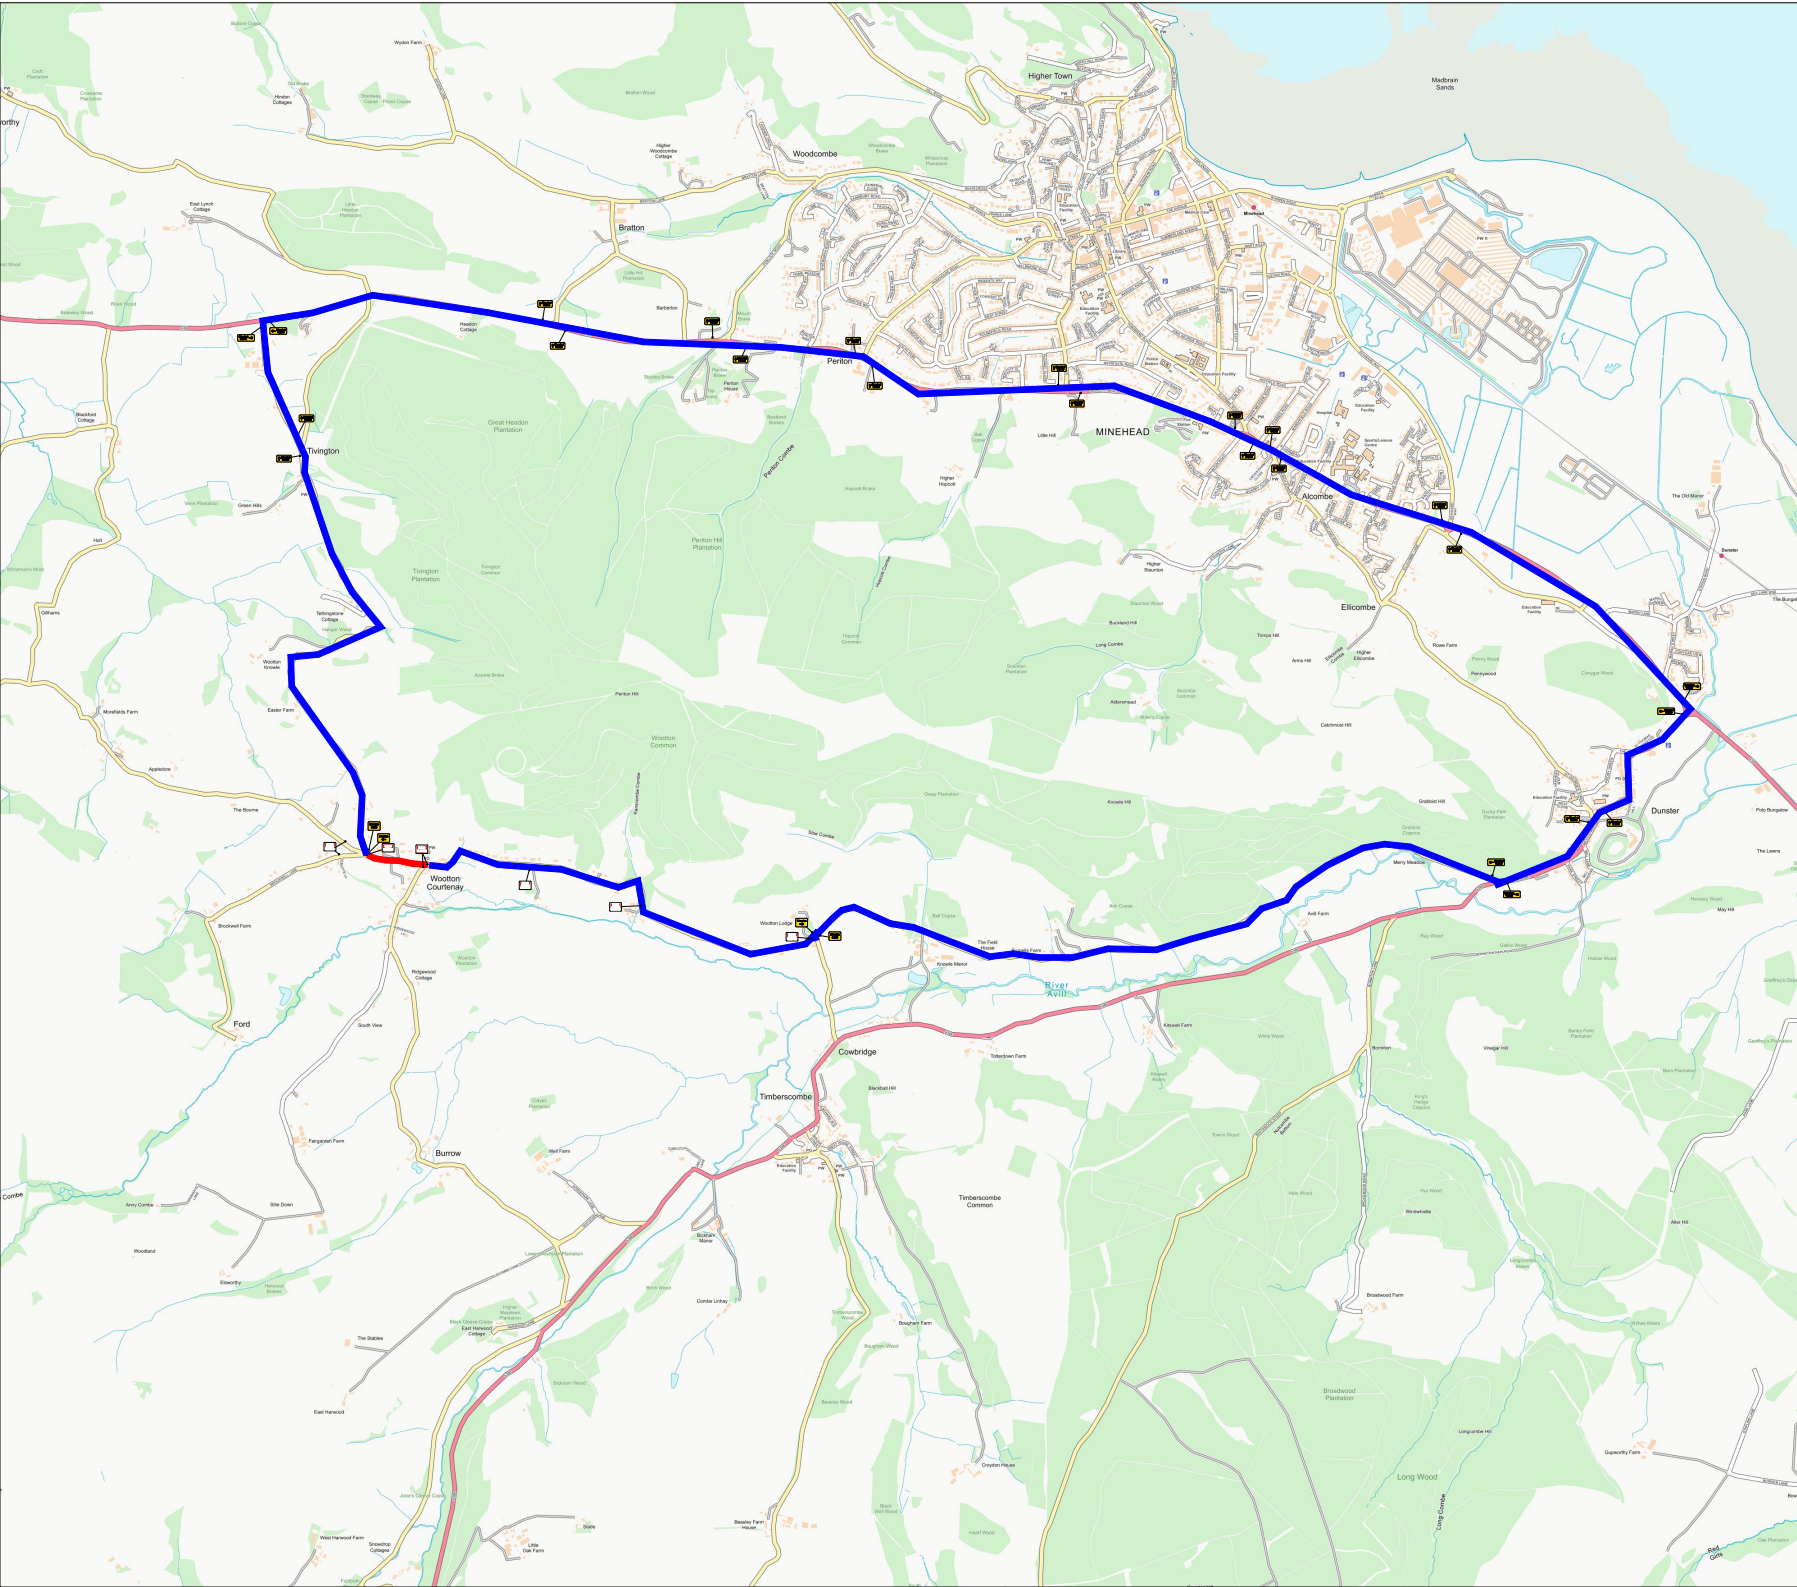

TRAFFIC MANAGEMENT NOTES:
1) All temporary traffic management shall be in accordance with Chapter 8 of the Traffic Signs Manual.
2) All temporary traffic management shall be in accordance with the Traffic Signs Regulations and General Directions 2016.
3) All temporary traffic management shall conform to the Safety at Street Works and Road Works, A Code of Practice.
4) All signing should be located 450mm minimum from any carriageway.
5) All temporary traffic management sign locations are indicative and are subject to on site approval from the Engineer.

Key

- Traffic sign
- Traffic cone
- Pedestrian barrier
- Cone lamp
- Diversion route
- Road closure

Checked by: PETE WINTER	
Customer: NATIONAL GRID	
Job reference: P2580864	
Location: Church to Brockwell Lane, Wootton Courtenay, TA24 8RH	QR Code:
Date: 01/04/2025	
Description: Road Closure	
Scale: NTS	OS HA: 0
0330 043 3030 www.corehighways.com	
Produced by: Josh Harper	
Design reference: JH/01.04.25 BW/134804	
This Design is subject to Copyright and remains the property of Core Highways. Contains Ordnance Survey data.	

